

PROJECT MANAGER: CME APPROVED BY: GRZ	REVISIONS:
DATE: MARCH 20, 2018	
DWG: 20547-L-001 MASTER	
SURVEY BY: MJF	

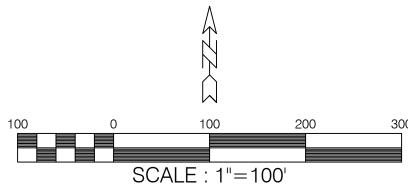

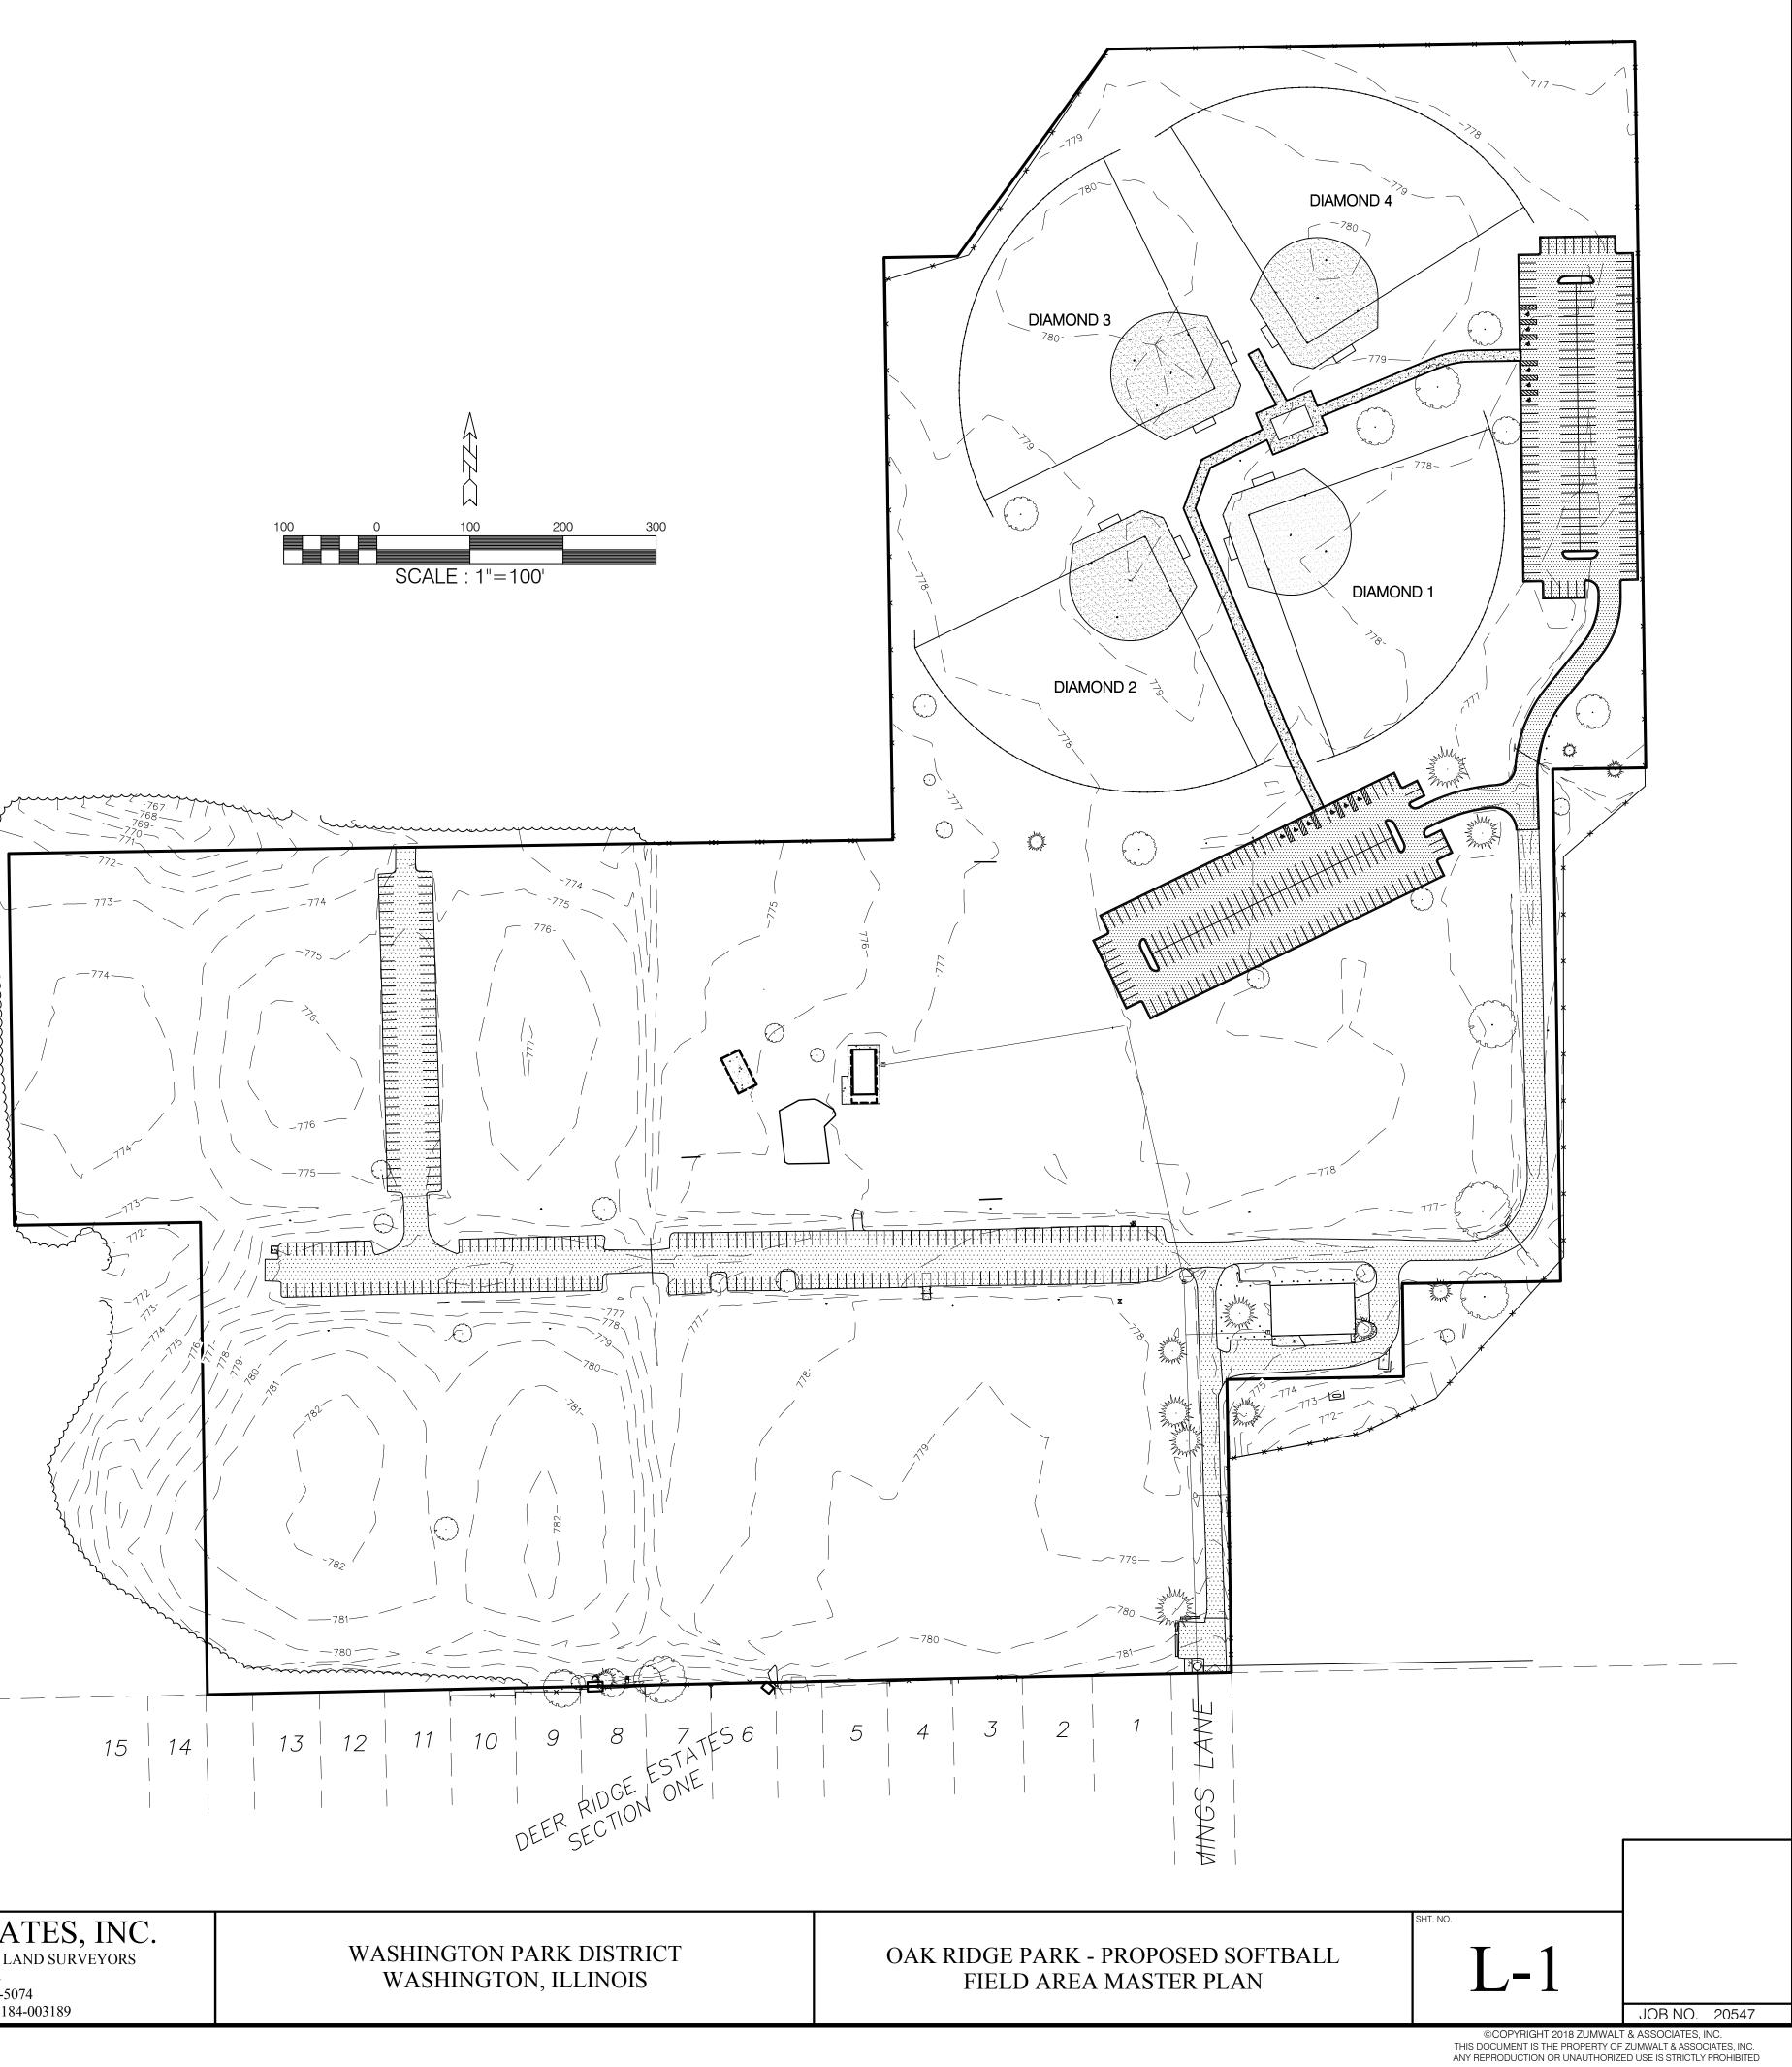

ZUMWALT & ASSOCIATES, INC. PROFESSIONAL ENGINEERS • REGISTERED LAND SURVEYORS 1040 W. OLYMPIA DRIVE PEORIA, ILLINOIS • (309) 692-5074 DESIGN FIRM REGISTRATION NO. 184-003189